



Sidock Group

ENGINEERS-ARCHITECTS-CONSULTANTS

Corporate Headquarters
45650 Grand River Avenue
Novi, Michigan 48374
Ph: (248)349-4500 • Fax: (248)349-1429

Gaylord Office
757 S. Wisconsin Ave.
Gaylord, Michigan 49735
Ph: (889)705-8400 • Fax: (889)705-8403

Novi • Wyandotte • Muskegon
Lansing • Gaylord • Sault Ste. Marie
Detroit • Bay City

www.sidockgroup.com
www.sidockarchitects.com

Key Plan: No Scale

Client:
OTSEGO COUNTY
LIBRARY

Project:
OTSEGO COUNTY
LIBRARY EXPANSION

700 S. OTSEGO AVE
GAYLORD, MI, 49735

Seal:

Date: 09-05-17 Issued For: CONSTRUCTION


Drawn: HL
Checked: BB
Approved: BB

Sheet Title:
SECOND FLOOR
PLAN

Project Number: 515747

Sheet Number: A-202

This material is the exclusive property of Sidock Group, Inc. and shall not be reproduced, copied, or used in any way without the prior written consent of Sidock Group, Inc. © 2017

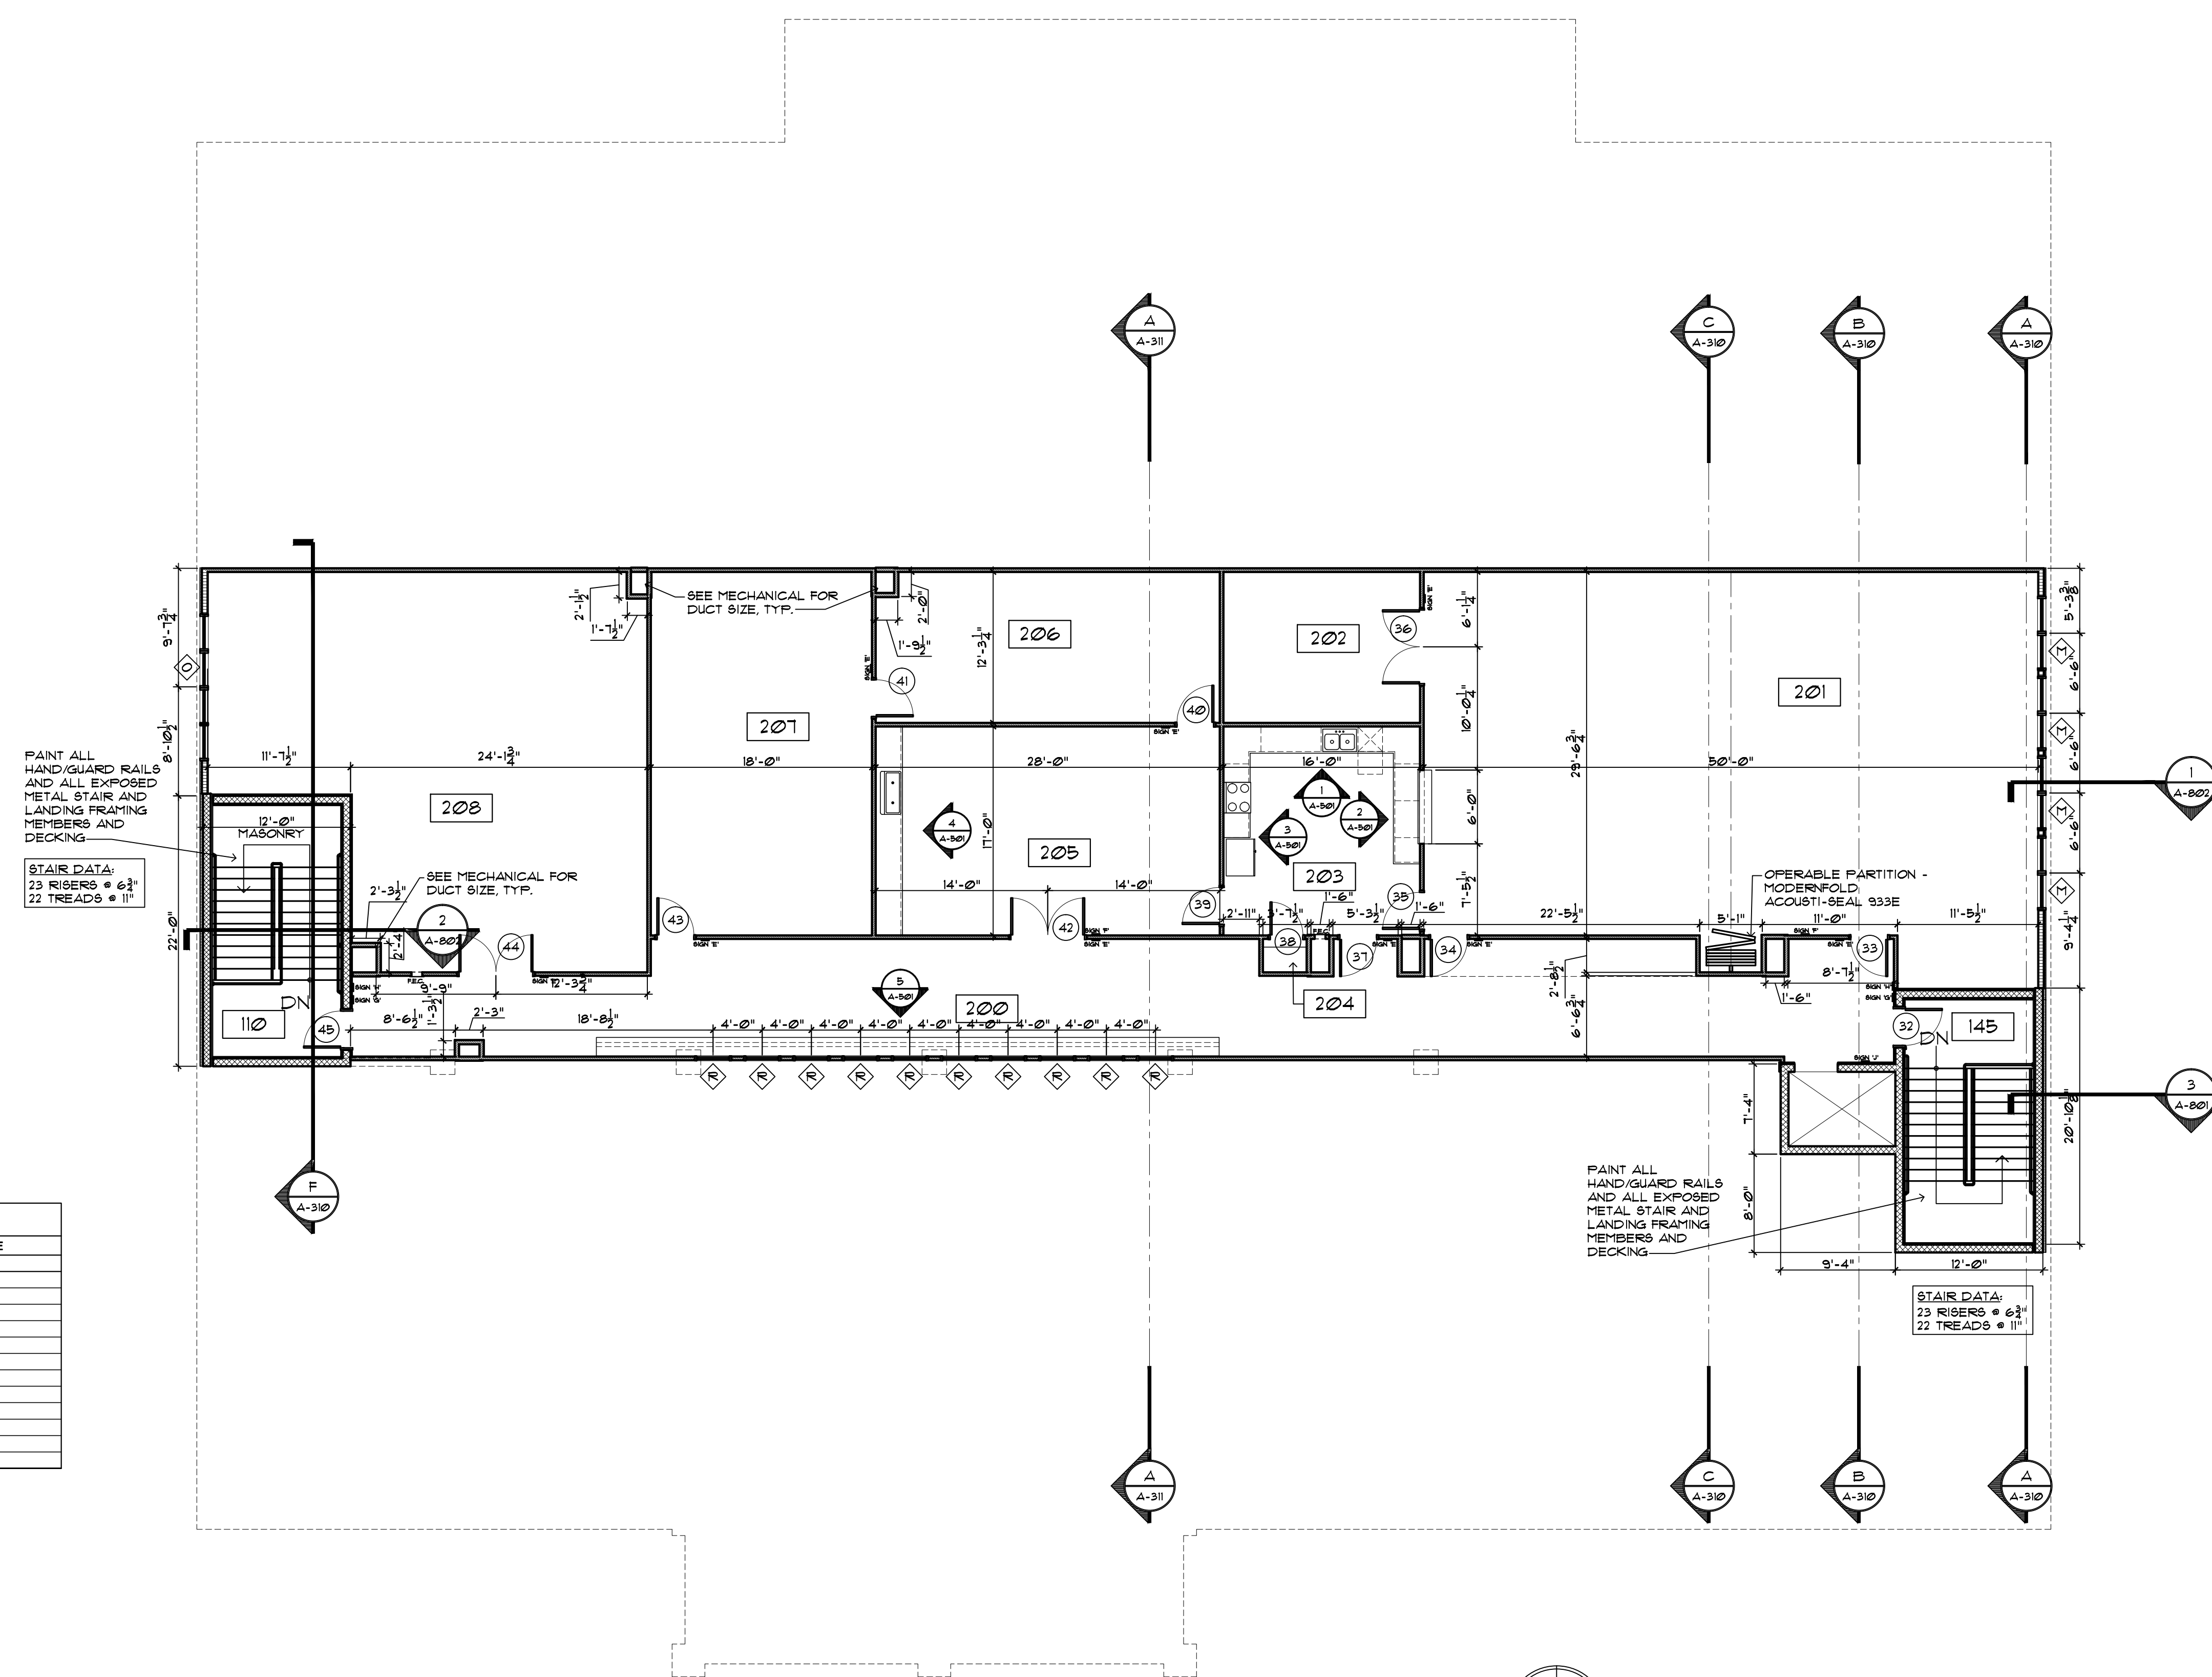

WALL LEGEND	
	- 2x4 WOOD STUDS @ 1'-4" O.C. W/ 5/8" GYPSUM BOARD ONE SIDE
	- 2x4 WOOD STUDS @ 1'-4" O.C. W/ 5/8" GYPSUM BOARD EA. SIDE
	- 8" MASONRY W/ 1-1/2" FURRING AND 5/8" GYPSUM BOARD ONE SIDE
	- 8" MASONRY W/ 1-1/2" FURRING AND 5/8" GYPSUM BOARD EA. SIDE
	HORIZONTAL SIDING ON 1/2" RIGID INSULATION ON 1/2" OSB ON 2x6 WOOD STUDS @ 1'-4" O.C. W/ 5/8" GYPSUM BOARD
	- 1-1/2" FURRING @ 1'-4" O.C. W/ 5/8" GYPSUM BOARD ON 8" MASONRY W/ 3" RIGID INSULATION BOARD AND HORIZONTAL SIDING

ROOM INDEX	
RM. NO.	ROOM NAME
200	CORRIDOR
201	MEETING ROOM
202	STORAGE ROOM
203	KITCHEN
204	PANTRY
205	MAKERSPACE
206	STORAGE ROOM
207	ARCHIVE ROOM
208	STORAGE ROOM

SECOND FLOOR PLAN
SCALE: 1/8" = 1'-0"