



Sidock Group

ENGINEERS-ARCHITECTS-CONSULTANTS

Corporate Headquarters
45650 Grand River Avenue
Novi, Michigan 48374
Ph: (248)349-4500 • Fax: (248)349-1429

Gaylord Office
757 S. Wisconsin Ave.
Gaylord, Michigan 49735
Ph: (889)705-8400 • Fax: (889)705-8403

Novi • Wyandotte • Muskegon
Lansing • Gaylord • Sault Ste. Marie
Detroit • Bay City

www.sidockgroup.com
www.sidockarchitects.com

Key Plan: No Scale

Client:
OTSEGO COUNTY
LIBRARY

Project:
OTSEGO COUNTY
LIBRARY EXPANSION

700 S. OTSEGO AVE
GAYLORD, MI, 49735

Seal:



Date: 09-05-17 Issued For: CONSTRUCTION


Drawn: TAB
Checked: JMM
Approved: JMM

Sheet Title:
PROPOSED SITE
IMPROVEMENTS

Project Number: 515747

Sheet Number: C-300

This drawing is the exclusive property of Sidock Group, Inc. and shall not be reproduced, copied, or used in any way without the prior written consent of Sidock Group, Inc. © 2017

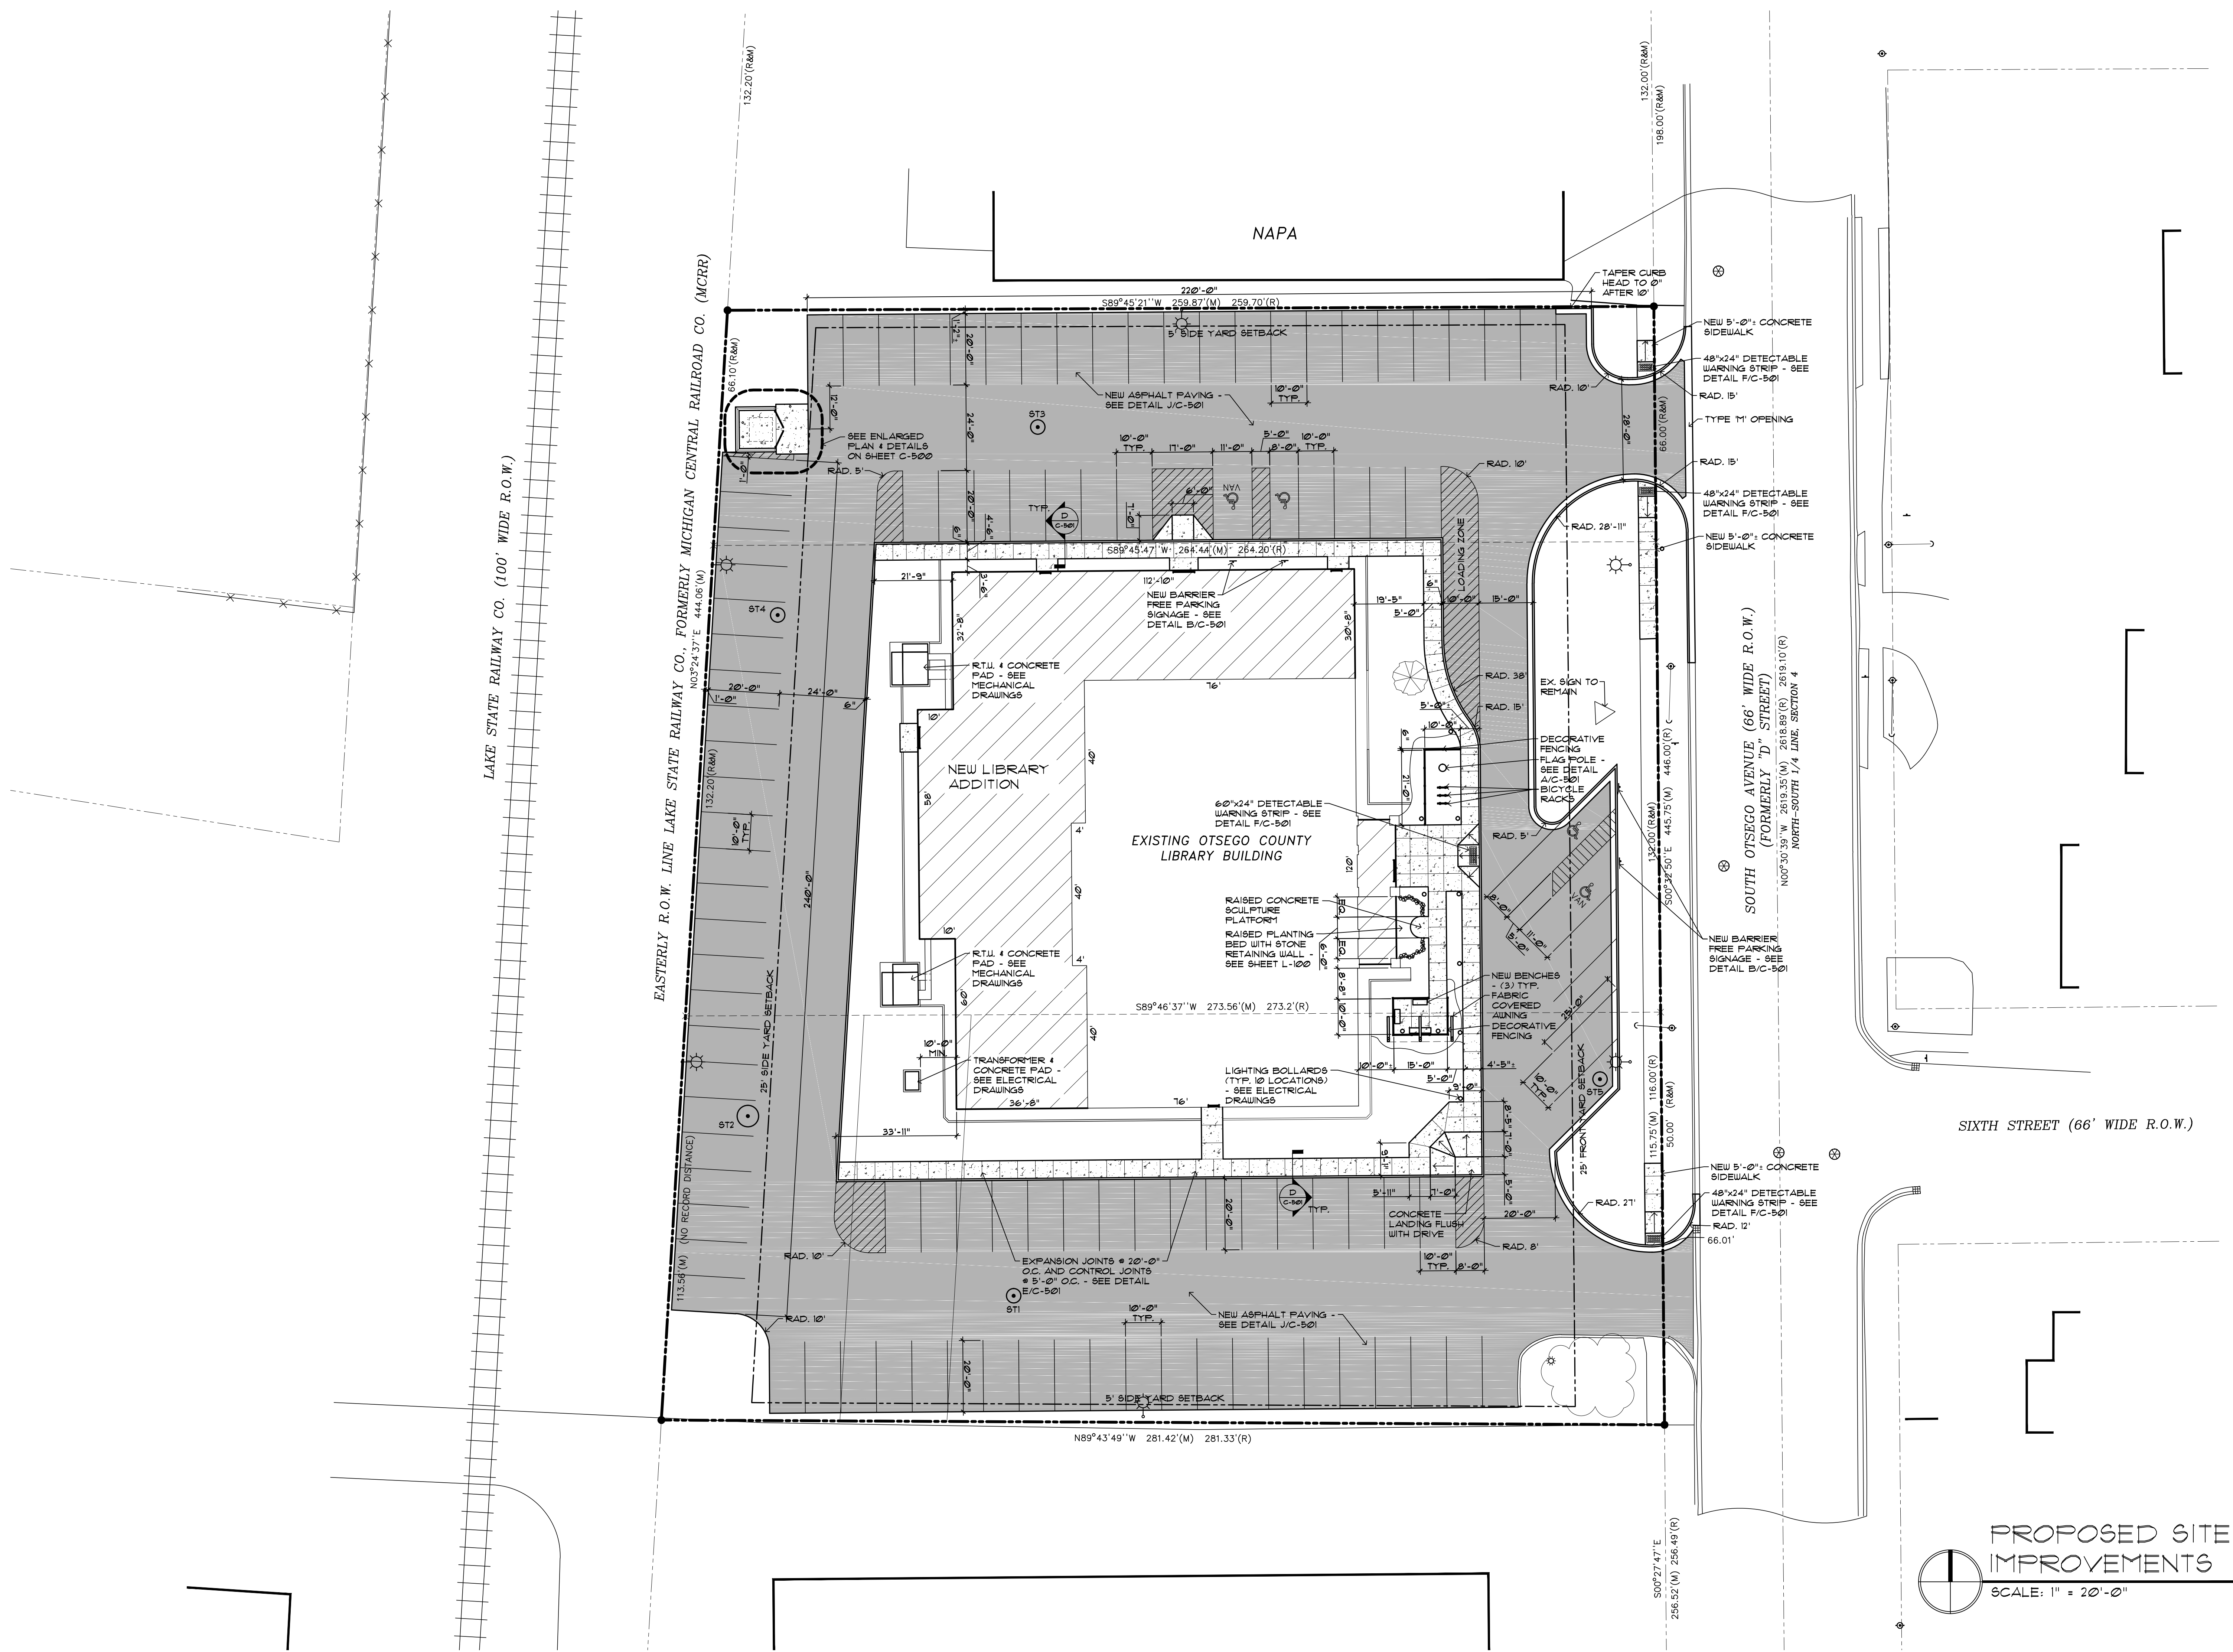

PROPOSED SITE
IMPROVEMENTS
SCALE: 1" = 20'-0"